



Date Plotted: 12/22/2025, 8:12 AM  
 Location: Sheet 1  
 File Name: H:\Jobs\20-024 Wasilla Airport Term (GOW)\07 Master Plan\Task 1 Survey\Drawings\Civil\3d 2019 Wasilla Airport Exhibit A.dwg  
 Designed By: MW  
 Drawn By: JK  
 Checked By: JZ

**DETAIL A**  
SCALE: 1"=150'


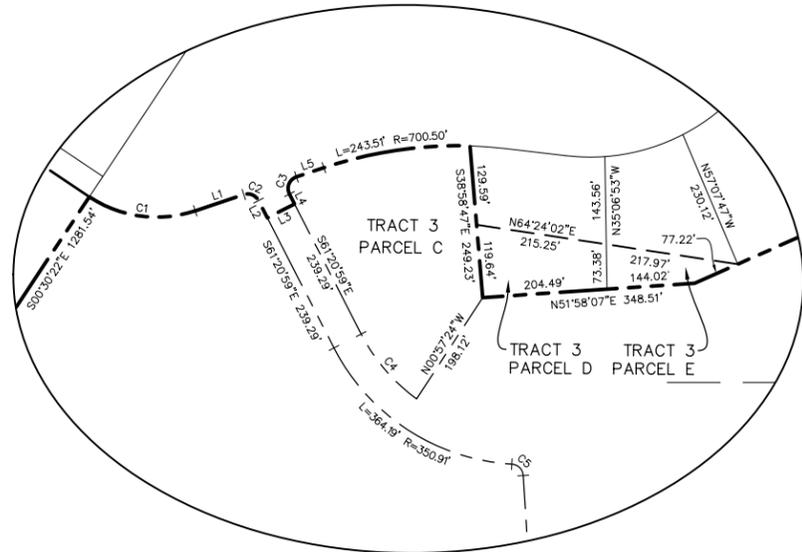


**DETAIL B**  
SCALE: 1"=30'

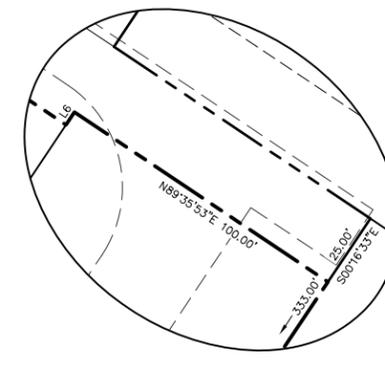

**LEGEND**

- AIRPORT BOUNDARY
- ULTIMATE AIRPORT BOUNDARY
- PARCEL LINE
- PROPERTY LINE
- ORIGINAL PARCEL ACQUISITION LINE
- AVIGATION & HAZARD EASEMENT LINE

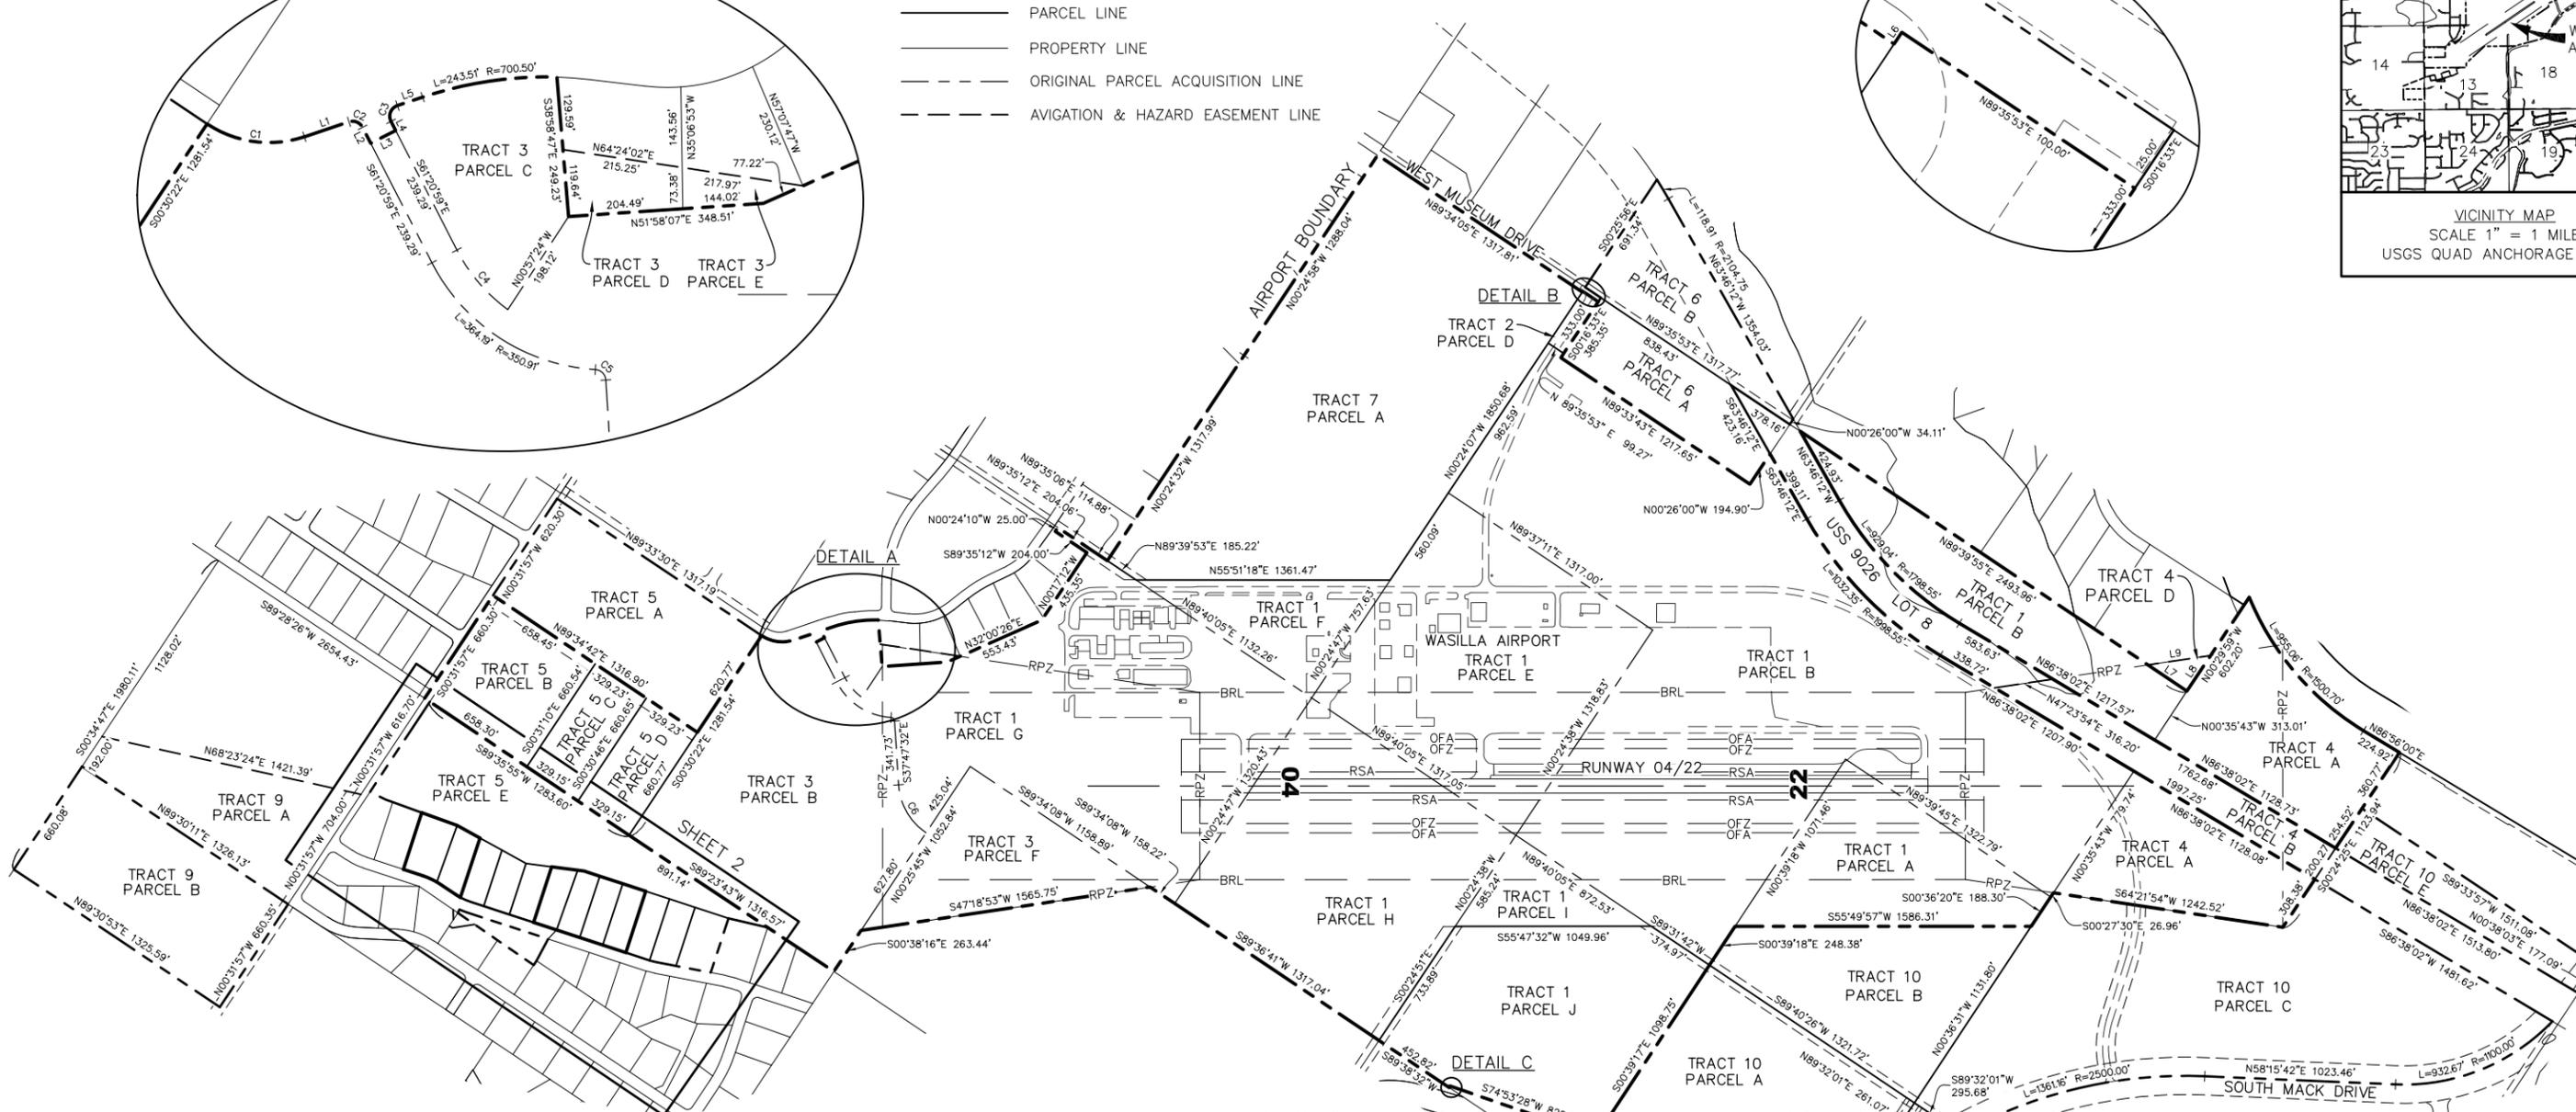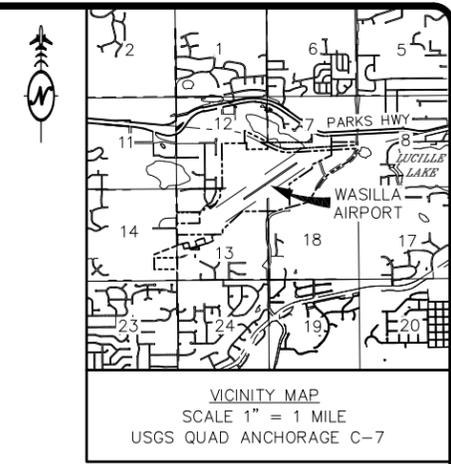


**NOTES:**


1. SEE SHEET 3 FOR PROPERTY STATUS TABLE

CURVE TABLE					
CURVE	RADIUS	LENGTH	DELTA	CHORD	CHORD BEARING
C1	199.95'	181.37'	51°58'21"	175.22'	N 63°20'14" E
C2	20.00'	28.38'	81°18'10"	26.06'	N 77°59'56" E
C3	20.00'	34.45'	98°41'31"	30.35'	N 11°59'44" W
C4	300.91'	141.01'	26°50'58"	139.72'	S 74°46'28" E
C5	20.00'	28.98'	83°01'18"	26.51'	S 79°18'11" E
C6	332.75'	305.79'	52°39'15"	295.15'	S 64°07'09" E

LINE TABLE		
LINE	BEARING	DISTANCE
L1	N37°21'01"E	84.12'
L2	S61°20'59"E	32.00'
L3	N28°39'01"E	50.00'
L4	N61°20'59"W	18.22'
L5	N37°21'01"E	47.55'
L6	N00°24'07"W	5.00'
L7	N89°39'55"E	251.24'
L8	N00°29'59"W	228.42'
L9	S47°18'52"W	339.07'

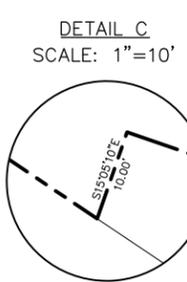

**DETAIL C**  
SCALE: 1"=10'

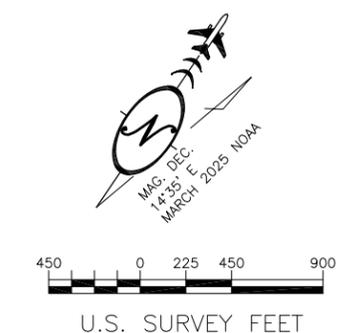


BY	DATE	REVISION


AIRPORT LAYOUT PLAN CONDITIONAL APPROVAL SUBJECT TO  
 ALP APPROVAL LETTER DATED \_\_\_\_/\_\_\_\_/\_\_\_\_  
 FAA AIRSPACE REVIEW NUMBER: \_\_\_\_\_  
 DATE: \_\_\_\_\_  
 FAA, AIRPORTS DIVISION ALASKAN REGION, AAL-

**WASILLA AIRPORT**  
 WASILLA, ALASKA  
 AIRPORT LAYOUT PLAN  
 EXHIBIT A  
 DATE: 12/22/2025  
 SHEET: 1 OF 3

Date Plotted: 12/22/2025 8:14 AM  
 Location: Sheet 2  
 File Name: H:\Jobs\20-024 Wasilla Airport Term (GOW)\07 Master Plan\Task 1 Survey\Drawings\Civil\3d 2019 Wasilla Airport Exhibit A.dwg  
 Designed By: LM  
 Drawn By: JK  
 Checked By: JZ

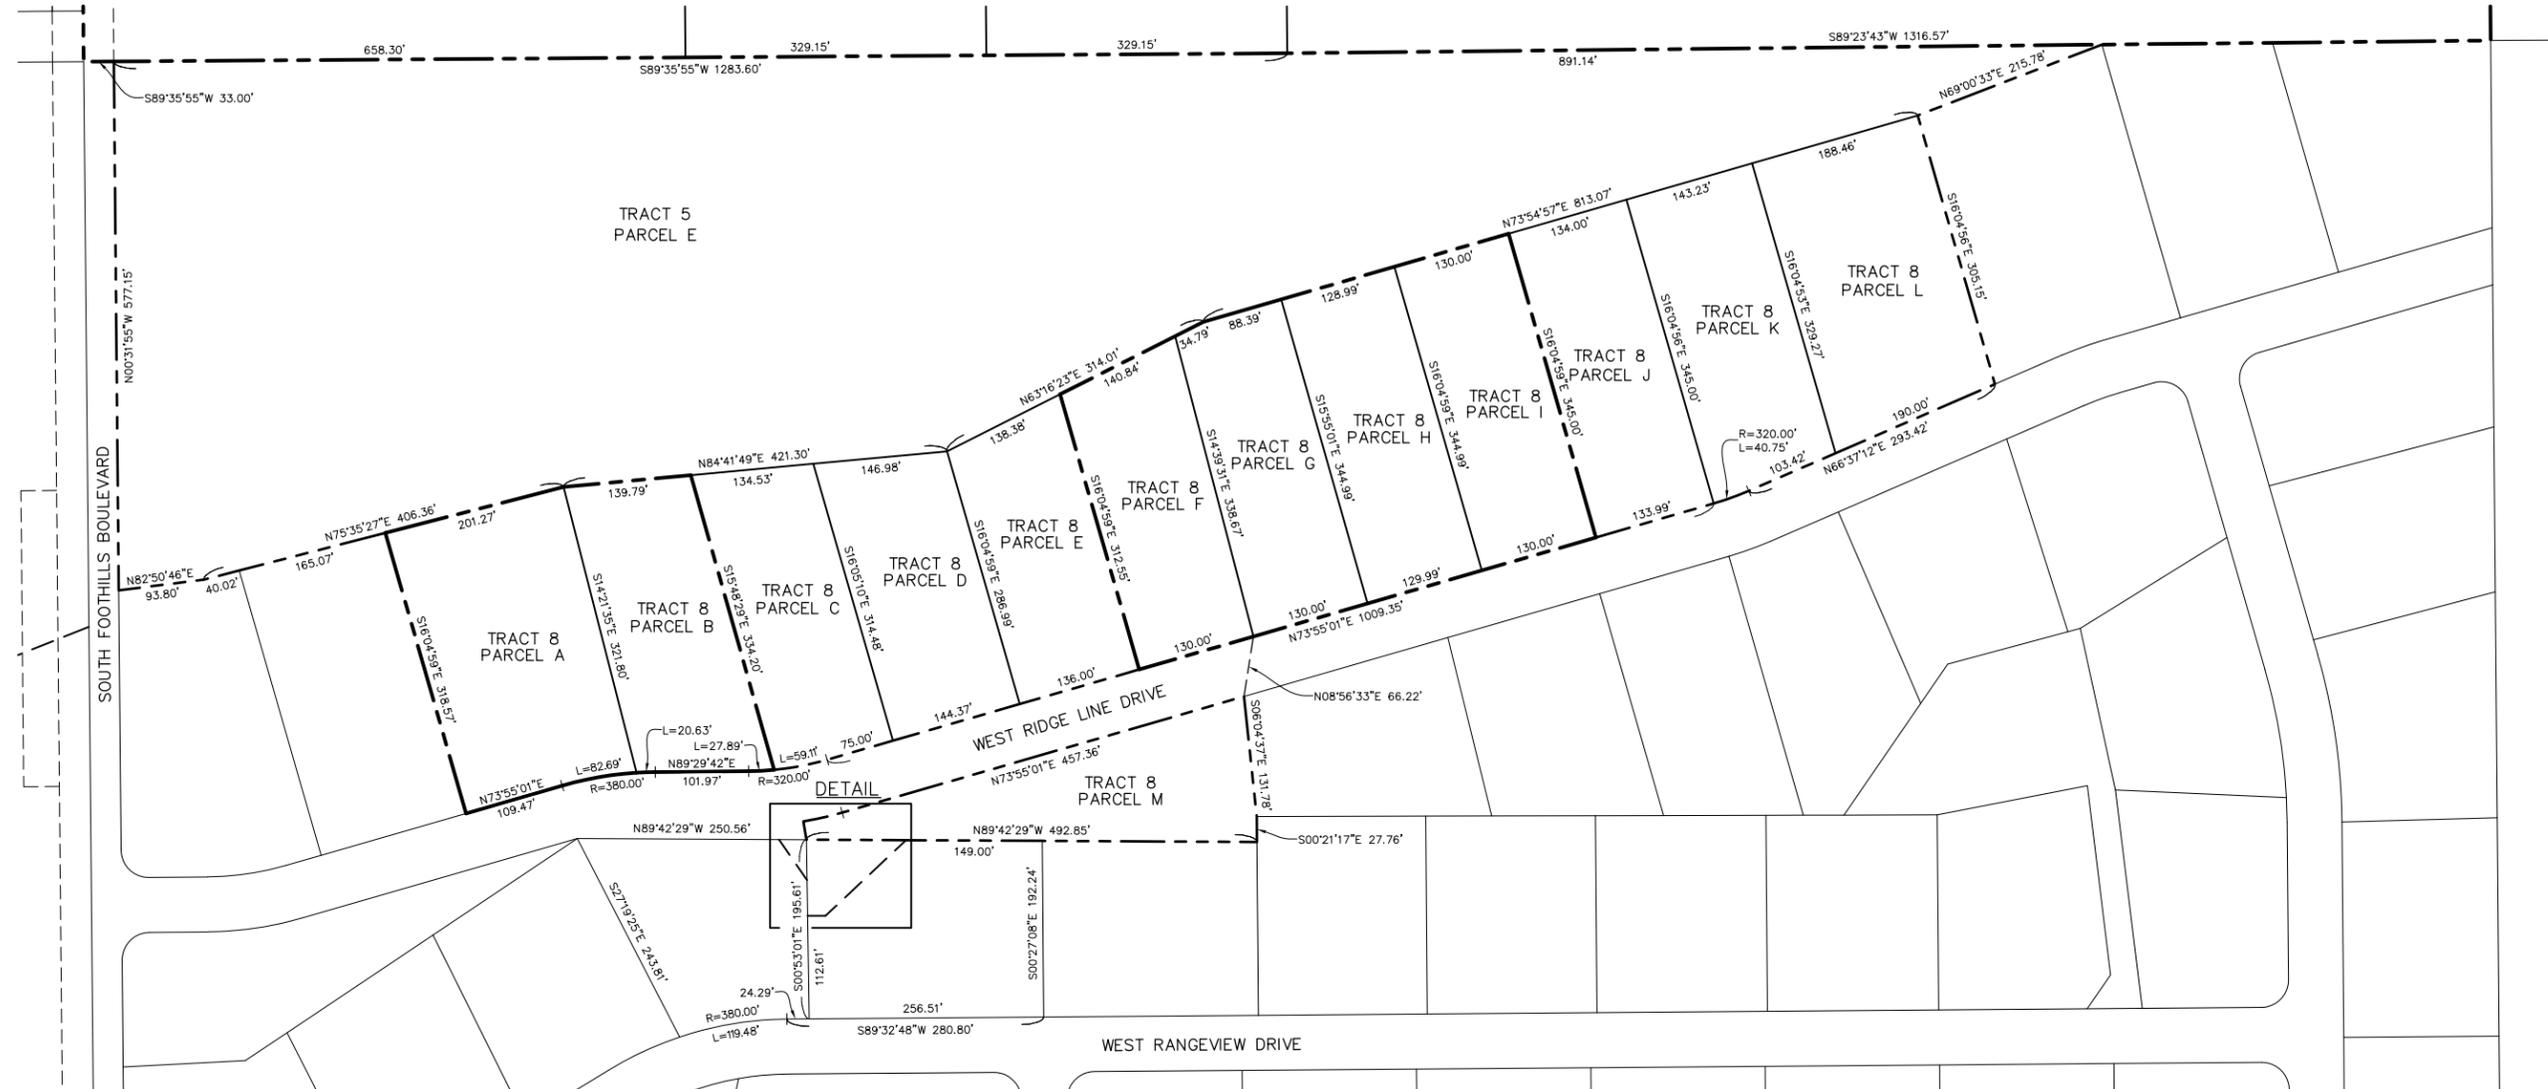


DETAIL  
SCALE: 1"=30'

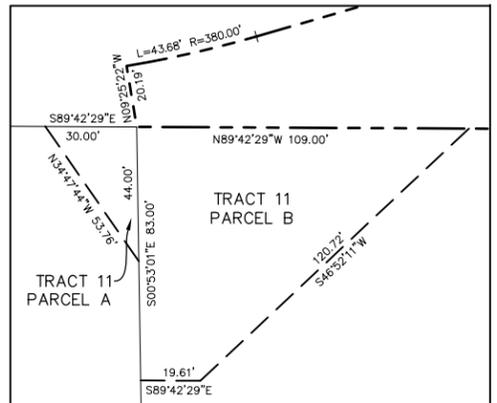

**NOTES:**  
 1. SEE SHEET 3 FOR PROPERTY STATUS TABLE

- LEGEND**
- AIRPORT BOUNDARY
  - ULTIMATE AIRPORT BOUNDARY
  - PARCEL LINE
  - PROPERTY LINE
  - ORIGINAL PARCEL ACQUISITION LINE
  - AVIGATION & HAZARD EASEMENT LINE

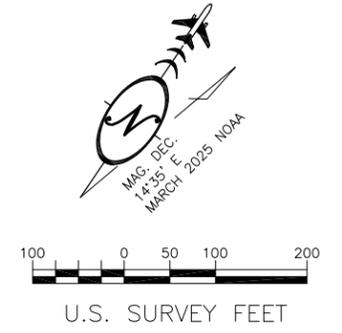

BY	DATE	REVISION

AIRPORT LAYOUT PLAN CONDITIONAL APPROVAL SUBJECT TO  
 ALP APPROVAL LETTER DATED \_\_\_/\_\_\_/\_\_\_  
 FAA AIRSPACE REVIEW NUMBER: \_\_\_\_\_  
 DATE: \_\_\_\_\_  
 FAA, AIRPORTS DIVISION ALASKAN REGION, AAL-

**WASILLA AIRPORT**  
 WASILLA, ALASKA  
 AIRPORT LAYOUT PLAN  
 EXHIBIT A

DATE: 12/22/2025  
 SHEET: 2 OF 3

